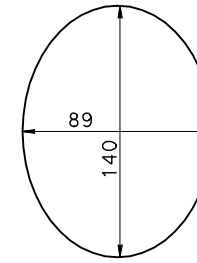


PLAN


ELEVATION

PATTERN OF ELLIPTICAL HANDHOLE CUT OUT

NOTES

1. Walkways and safety anchorages not shown for clarity.
2. For SECTION A-A see Standard Plan S123.
3. For SECTION B-B see Standard Plan S123.


UPPER HANDHOLE & COVER DETAILS

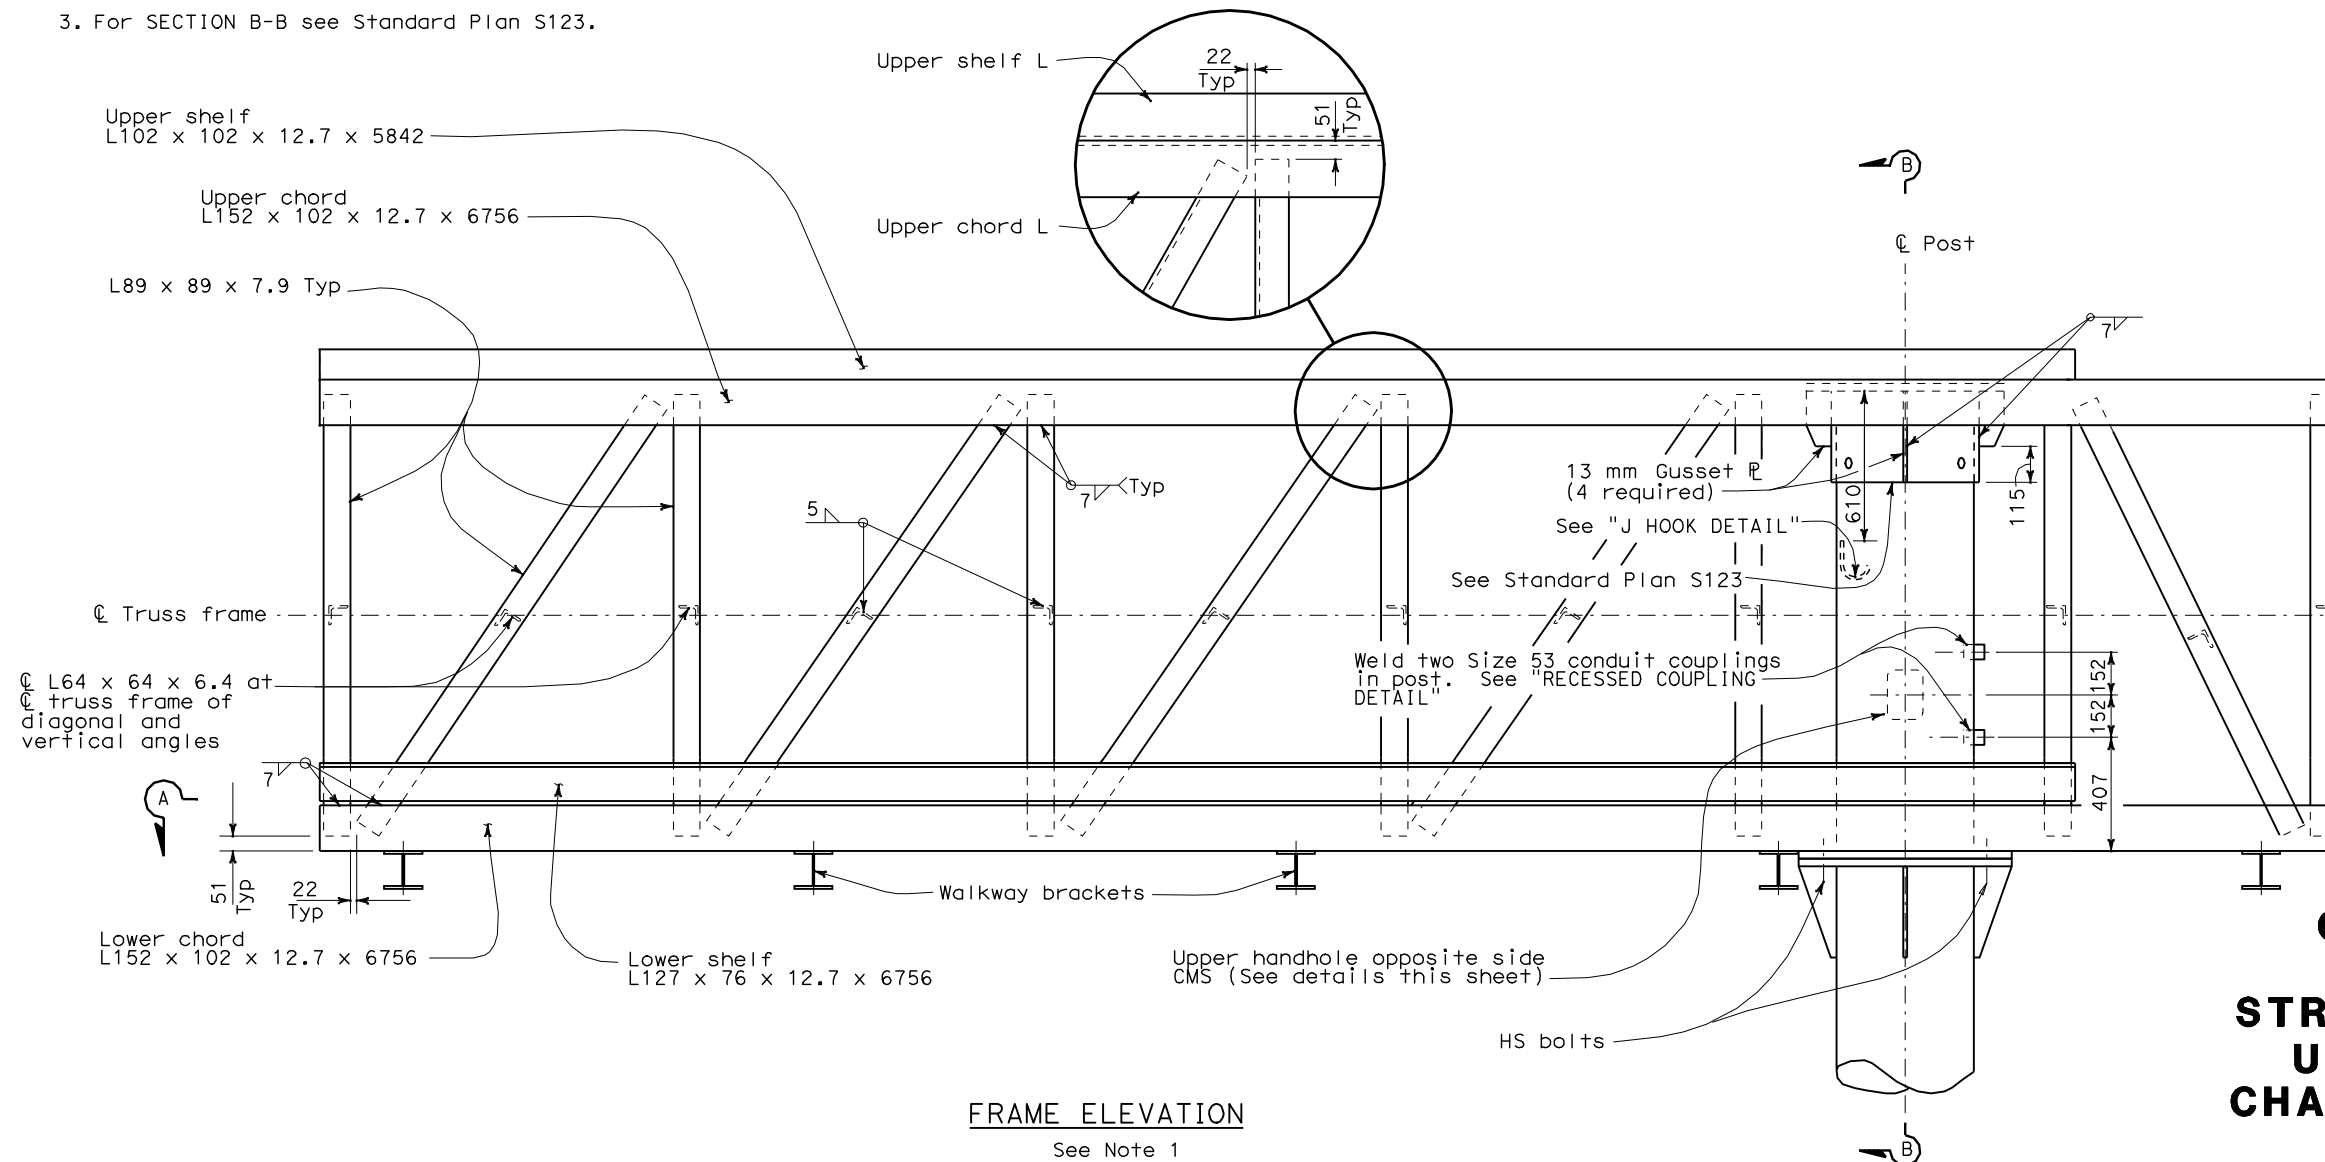

FRAME ELEVATION
See Note 1



DIST	COUNTY	ROUTE	KILOMETER POST TOTAL PROJECT	SHEET NO.	TOTAL SHEETS

 


 REGISTERED CIVIL ENGINEER


January 24, 2005

 PLANS APPROVAL DATE


The State of California or its officers or agents shall not be responsible for the accuracy or completeness of electronic copies of this plan sheet.

To get to the Caltrans web site, go to: <http://www.dot.ca.gov>



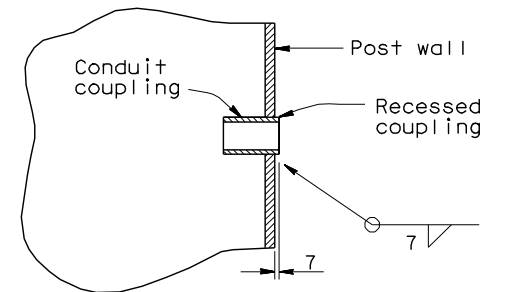

RECESSED COUPLING DETAIL

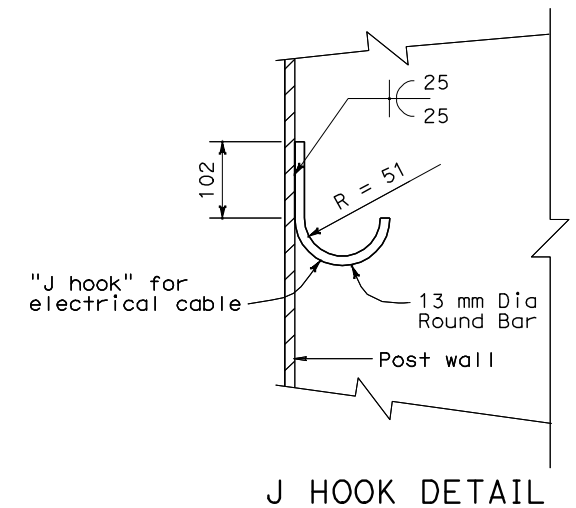

J HOOK DETAIL

STATE OF CALIFORNIA
DEPARTMENT OF TRANSPORTATION

**OVERHEAD SIGN-TRUSS
SINGLE POST TYPE
STRUCTURAL FRAME DETAILS
UNBALANCED BUTTERFLY
CHANGEABLE MESSAGE SIGNS
MODEL 510**

NO SCALE

ALL DIMENSIONS ARE IN
MILLIMETERS UNLESS OTHERWISE SHOWN

RSP S121 DATED JANUARY 24, 2005 SUPERSEDES STANDARD PLAN S121
DATED JULY 1, 2004-PAGE 395 OF THE STANDARD PLANS BOOK DATED JULY 2004.

REVISÉD STANDARD PLAN RSP S121